


SCALE 1:2000 (A2)


OUTEUREG VOORBEHOU
COPYRIGHT RESERVED

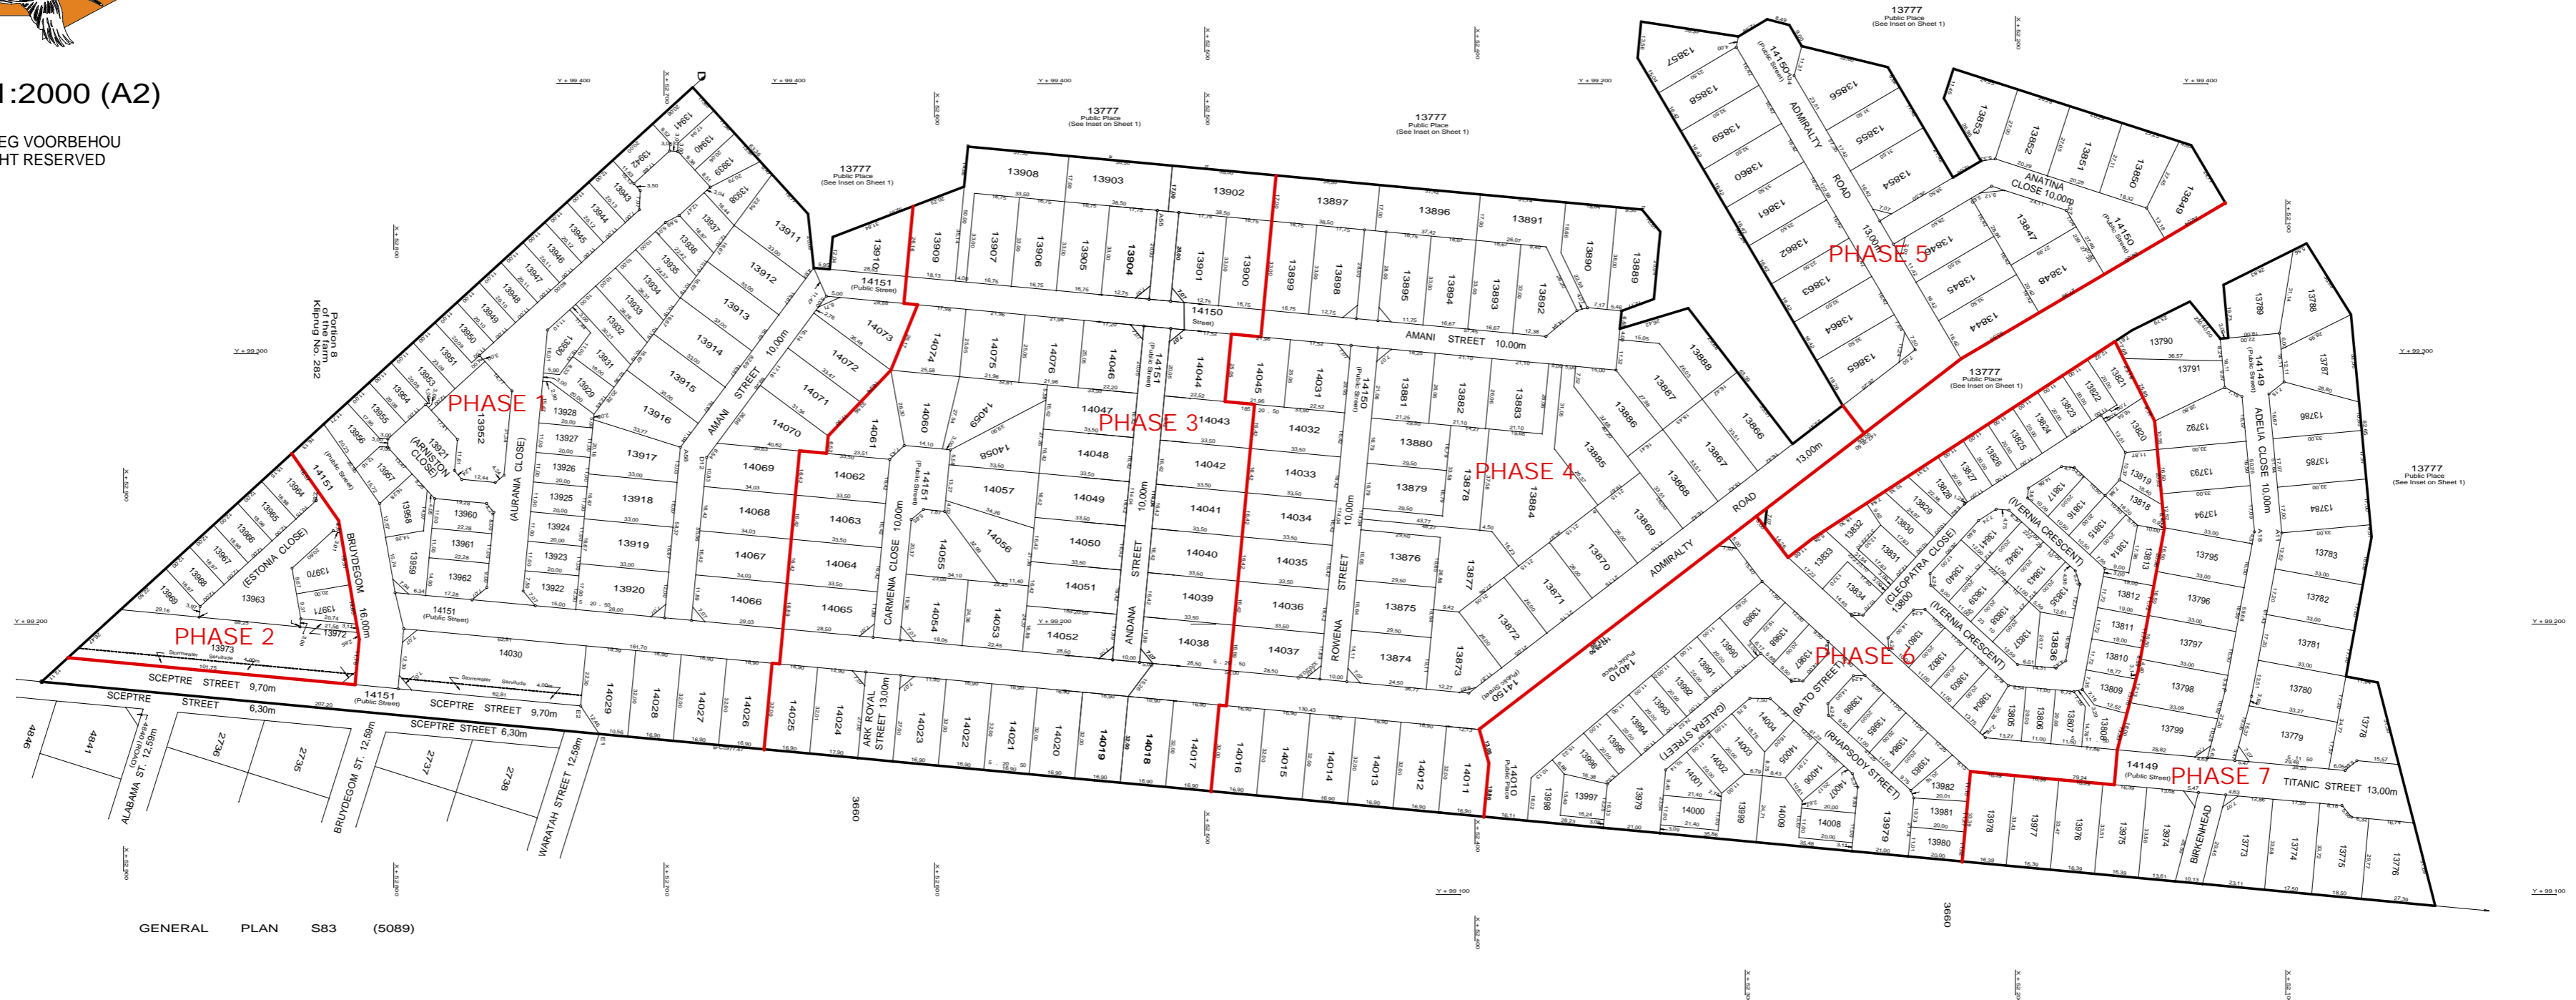

AREAS		AREAS		AREAS		AREAS		AREAS		AREAS		AREAS	
Erf No.	m ²	Erf No.	m ²	Erf No.	m ²	Erf No.	m ²	Erf No.	m ²	Erf No.	m ²	Erf No.	m ²
13773	673	13852	548	13931	265	14010 P.P.	3015	13811	223	13890	603	13969	271
13774	590	13853	547	13932	292	14011	512	13812	223	13891	642	13970	317
13775	591	13854	662	13933	273	14012	541	13813	237	13892	549	13971	241
13776	658	13855	549	13934	253	14013	541	13814	213	13893	550	13972	63
13777 P.P.	8,4047 ha	13856	692	13935	234	14014	541	13815	210	13894	550	13973	1892
13778	588	13857	568	13936	221	14015	541	13816	210	13895	540	13974	535
13779	637	13858	550	13937	220	14016	541	13817	201	13896	636	13975	550
13780	568	13859	550	13938	273	14017	541	13818	212	13897	655	13976	549
13781	568	13860	550	13939	226	14018	541	13819	213	13898	573	13977	548
13782	568	13861	550	13940	228	14019	541	13820	247	13899	553	13978	547
13783	597	13862	550	13941	240	14020	541	13821	271	13900	553	13979	2460
13784	561	13863	550	13942	230	14021	541	13822	220	13901	573	13980	220
13785	593	13864	550	13943	229	14022	541	13823	220	13902	655	13981	220
13786	532	13865	548	13944	221	14023	528	13824	220	13903	655	13982	237
13787	603	13866	550	13945	221	14024	560	13825	220	13904	573	13983	220
13788	556	13867	617	13946	221	14025	541	13826	220	13905	553	13984	220
13789	551	13868	550	13947	221	14026	541	13827	220	13906	553	13985	220
13790	558	13869	550	13948	221	14027	541	13828	220	13907	553	13986	241
13791	551	13870	550	13949	221	14028	541	13829	237	13908	770	13987	241
13792	532	13871	550	13950	221	14029	551	13830	251	13909	556	13988	238
13793	545	13872	547	13951	266	14030	1487	13831	217	13910	545	13989	292
13794	564	13873	569	13952	836	14031	552	13832	247	13911	588	13990	220
13795	545	13874	551	13953	257	14032	550	13833	315	13912	550	13991	220
13796	545	13875	550	13954	221	14033	550	13834	237	13913	550	13992	220
13797	545	13876	550	13955	219	14034	550	13835	231	13914	550	13993	220
13798	546	13877	779	13956	267	14035	550	13836	225	13915	550	13994	220
13799	532	13878	654	13957	236	14036	550	13837	247	13916	551	13995	220
13800	2541	13879	495	13958	286	14037	553	13838	220	13917	548	13996	242
13801	251	13880	495	13959	347	14038	553	13839	220	13918	550	13997	233
13802	220	13881	541	13960	241	14039	550	13840	236	13919	550	13998	292
13803	220	13882	550	13961	245	14040	550	13841	222	13920	549	13999	393
13804	235	13883	550	13962	299	14041	550	13842	220	13921	3168	14000	235
13805	226	13884	1516	13963	1011	14042	550	13843	220	13922	238	14001	232
13806	220	13885	751	13964	261	14043	550	13844	550	13923	220	14002	220
13807	217	13886	549	13965	228	14044	552	13845	550	13924	220	14003	243
13808	236	13887	587	13966	228	14045	550	13846	538	13925	220	14004	251
13809	216	13888	613	13967	228	14046	544	13847	588	13926	220	14005	240
13810	222	13889	586	13968	228	14047	550	13848	571	13927	220	14006	223
								13849	557	13928	221	14007	223
								13850	550	13929	252	14008	220
								13851	549	13930	240	14009	417

Public Streets	
14149	6062
14150	1,1291 ha
14151	1,2970 ha

19 OCTOBER 2016

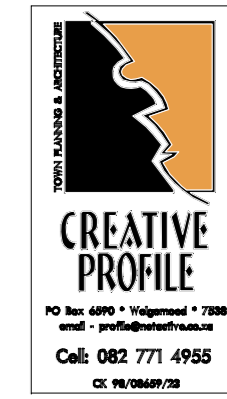

WELGEDAAN
PROPOSED PHASES